


TVS6SS - PVC Termination Vent Screen

Scale: 1/2" = 1" (half scale)

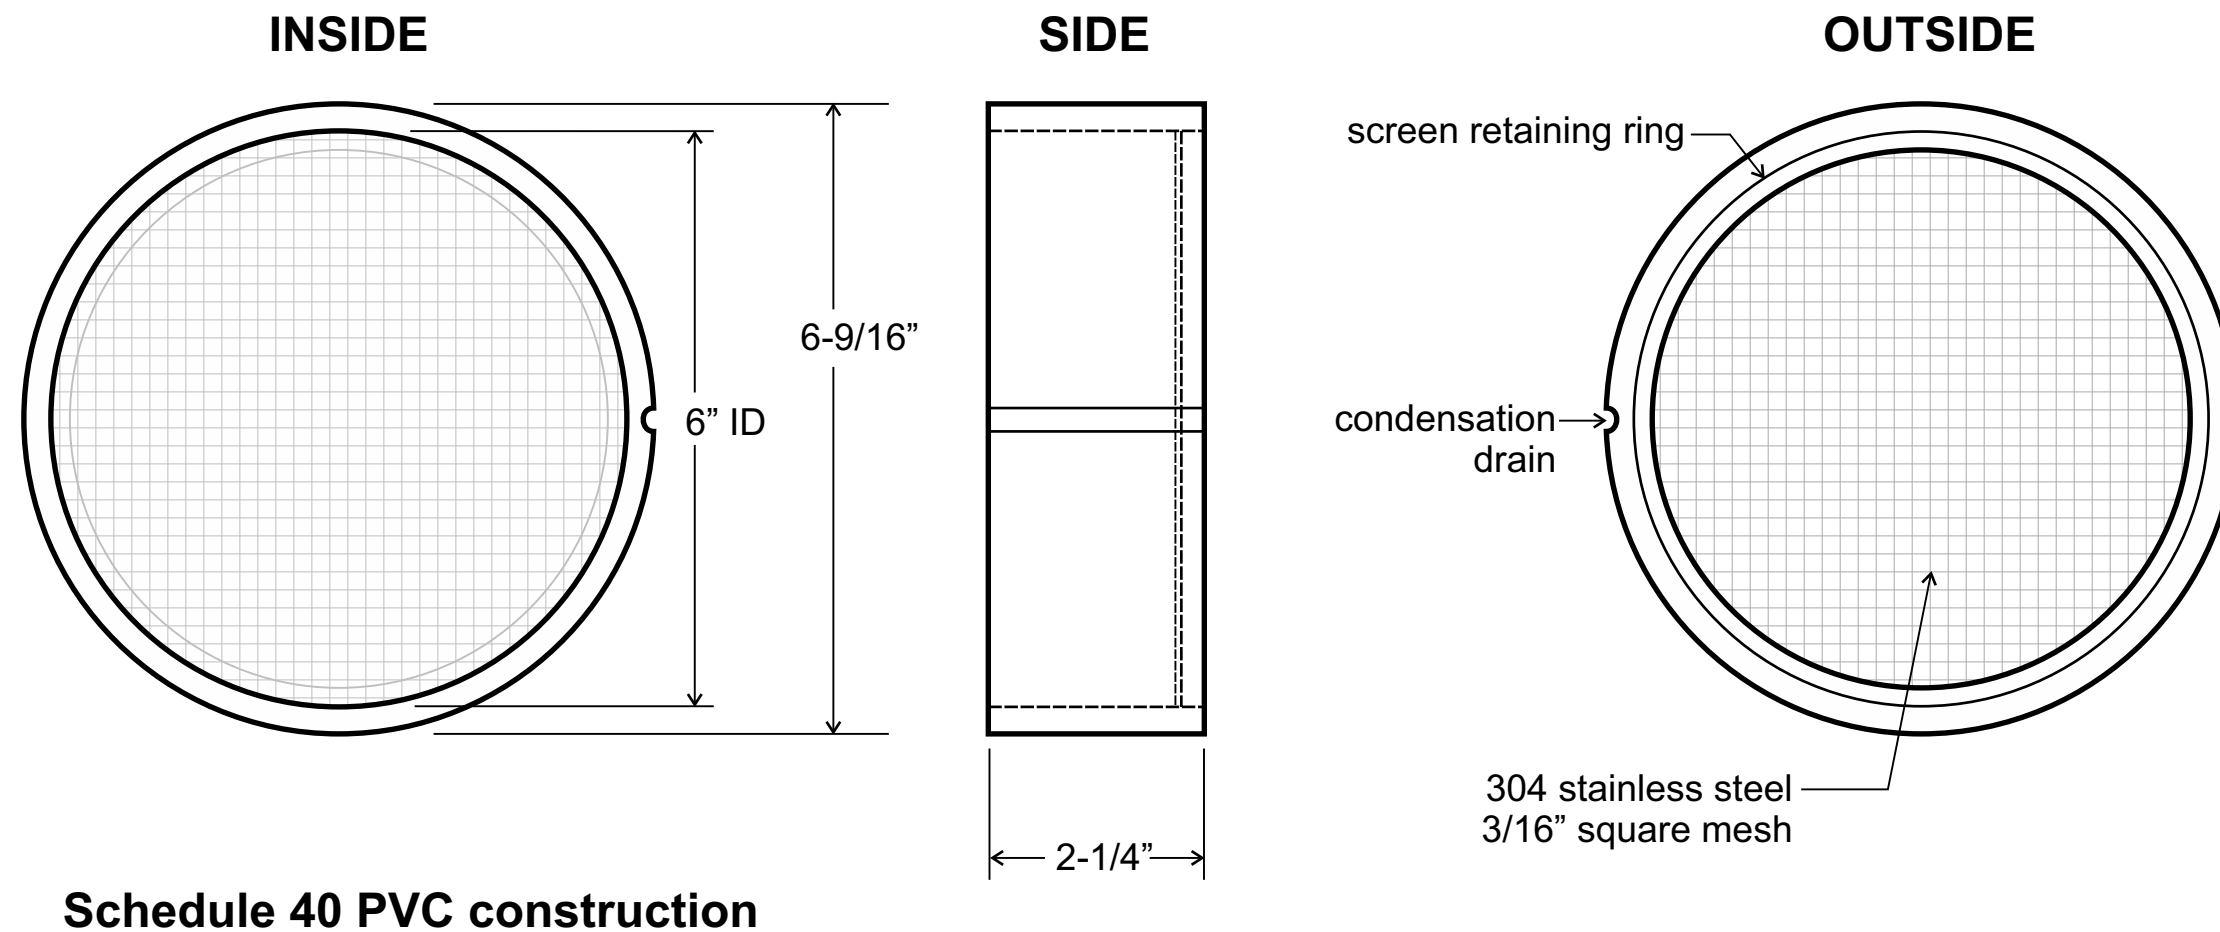

Schedule 40 PVC construction

NOTE: Duplication, removal or unauthorized use of these drawings is strictly prohibited. These prints are the exclusive property of Nixalite® of America Inc. Nixalite® is a registered trademark of Nixalite® of America Inc. All rights are reserved. Copyright © - 2014-2017 Nixalite® of America Inc

TITLE/DESCRIPTION: MYERS & SONS - TVS6SS PIPE TERMINATION SCREEN CAPS SCHEDULE 40 PVC		
SCALE: HALF	APPROVED BY:	DRAWN BY: GAW
DATE: 020818		
SPECS #TVS6SS PIPE TERMINATION SCREEN CAP		
NIXALITE® OF AMERICA INC - 1025 16th AVE - E. MOLINE, IL. 61244 P:800.624.1189 F:800.624.1196 W:www.nixalite.com		DRAWING #: TVS6SS 020818GAW